


Front Elevation
Fully Raised

Side Elevation
Fully Raised

Front Elevation
Fully Lowered

Side Elevation
Fully lowered

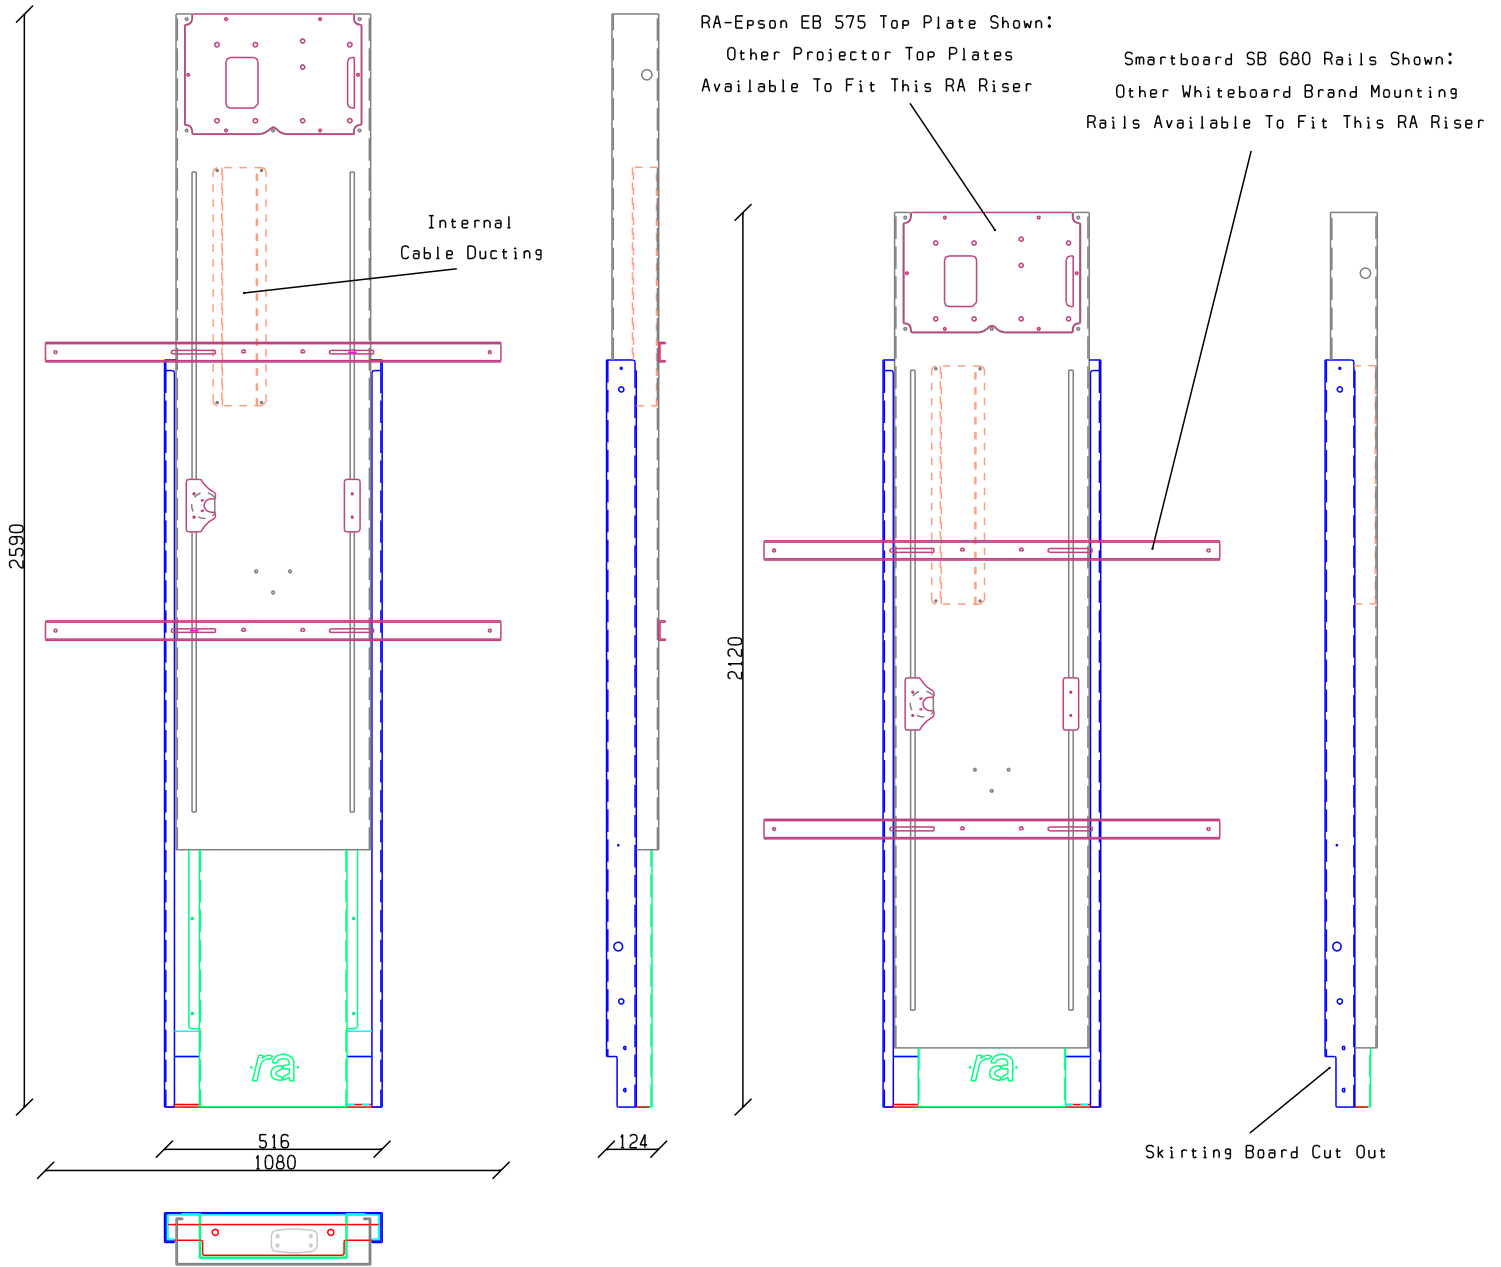

Note:

4no. Wall Strap Brackets Included
In Package To Stand The Cassette
Away From The Wall To Avoid
Dado Rails Or Network Trunking

RA technology

RA Generation 4 Wall Riser

Projector: Epson EB575

Whiteboard: SB680

Drawn By AT at RA technology

6th July 2015

Copyright © RA technology 2015